




1 SWIMMING POOL SECTION
 SP.2 SCALE 1/4" = 1'-0"

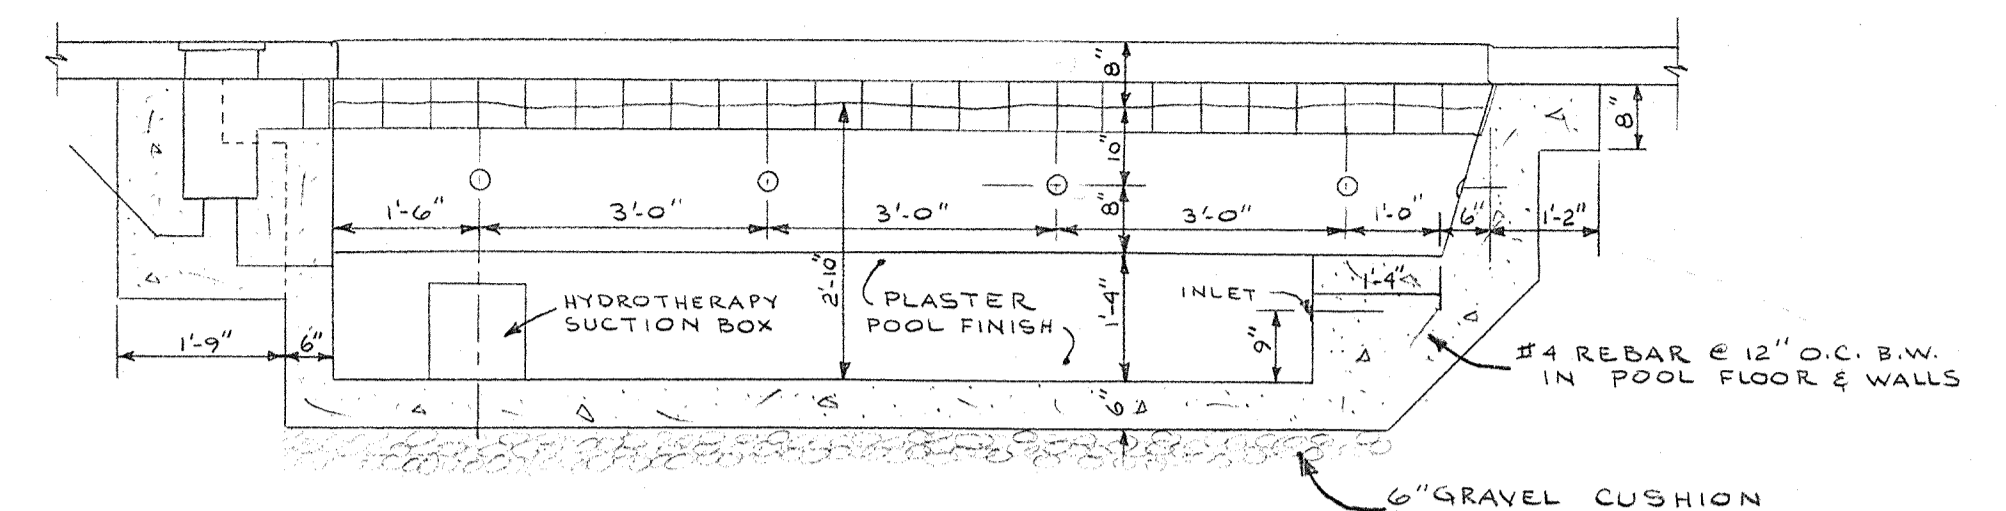


5 THERAPY POOL SECTION
 SP.2 SCALE 1/2" = 1'-0"

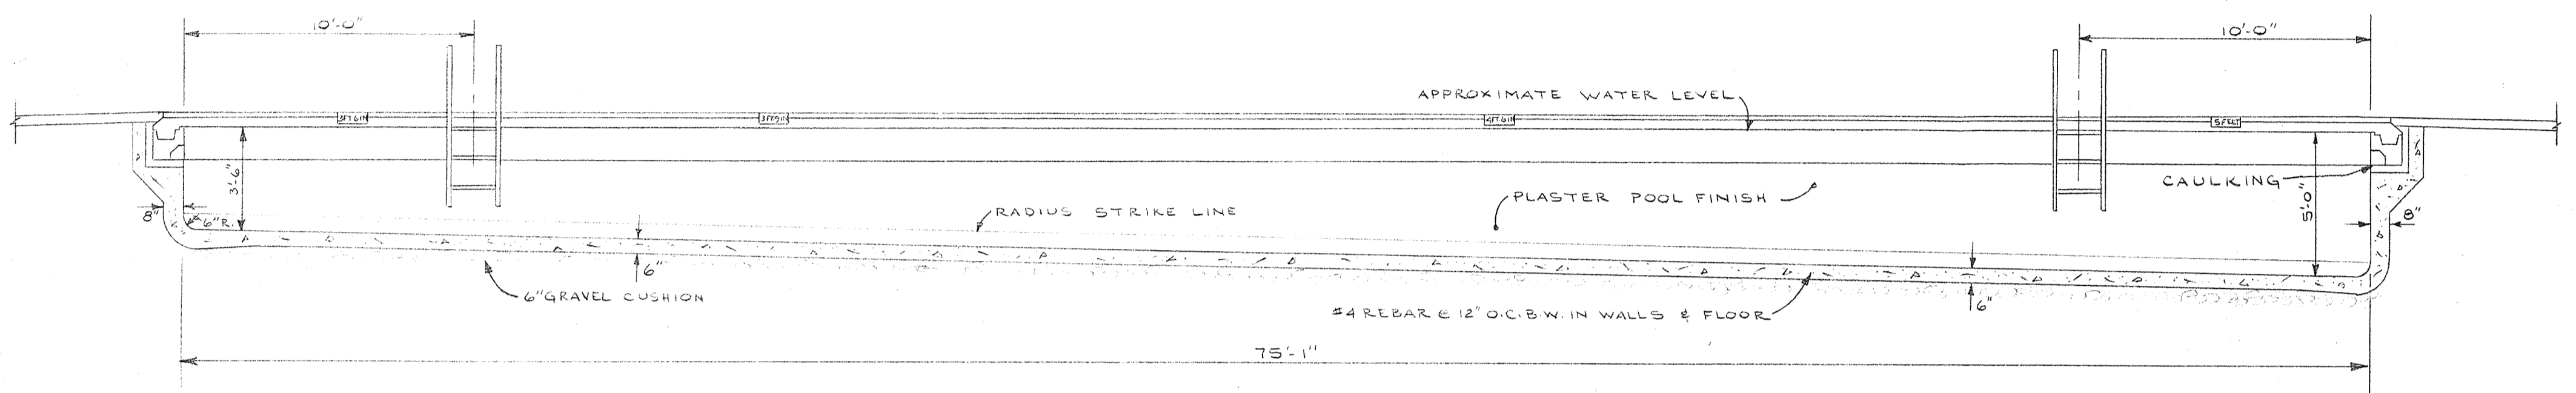


2 SWIMMING POOL SECTION
 SP.2 SCALE 1/4" = 1'-0"

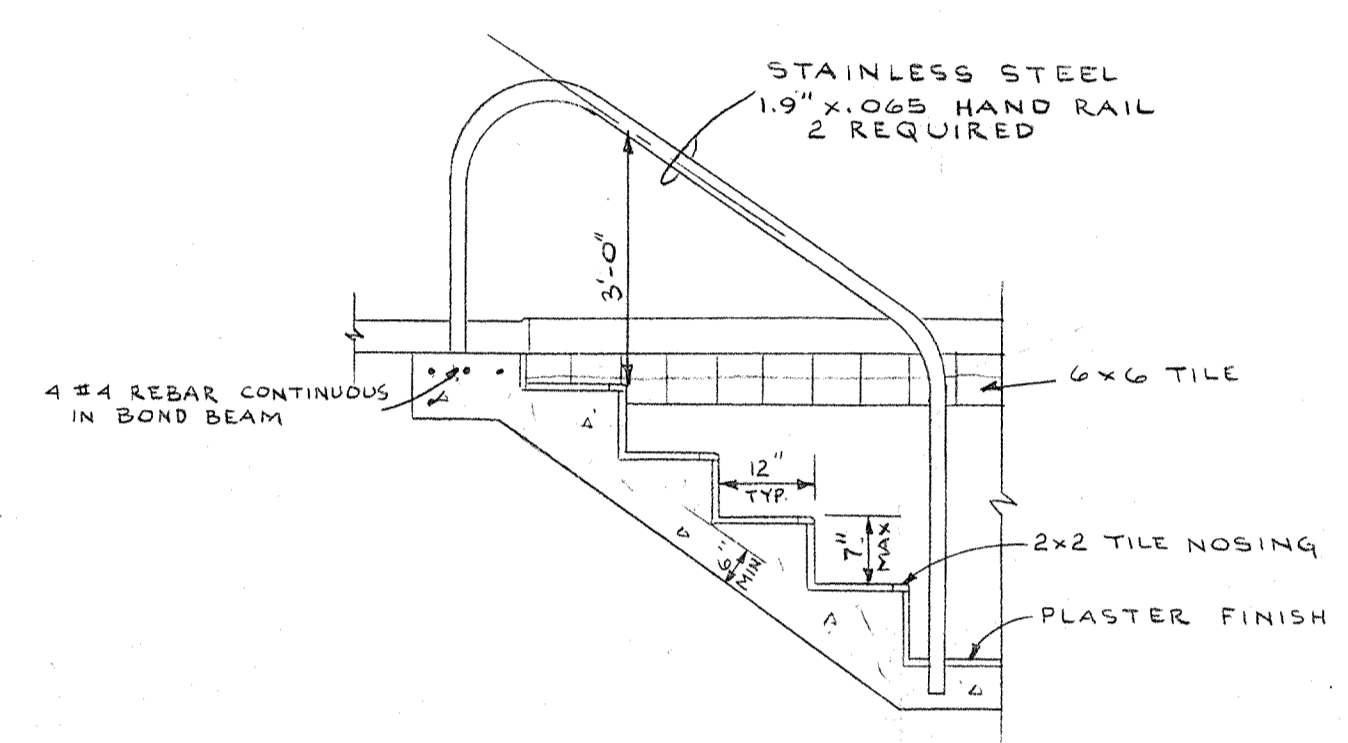


6 THERAPY POOL STAIR DETAIL
 SP.2

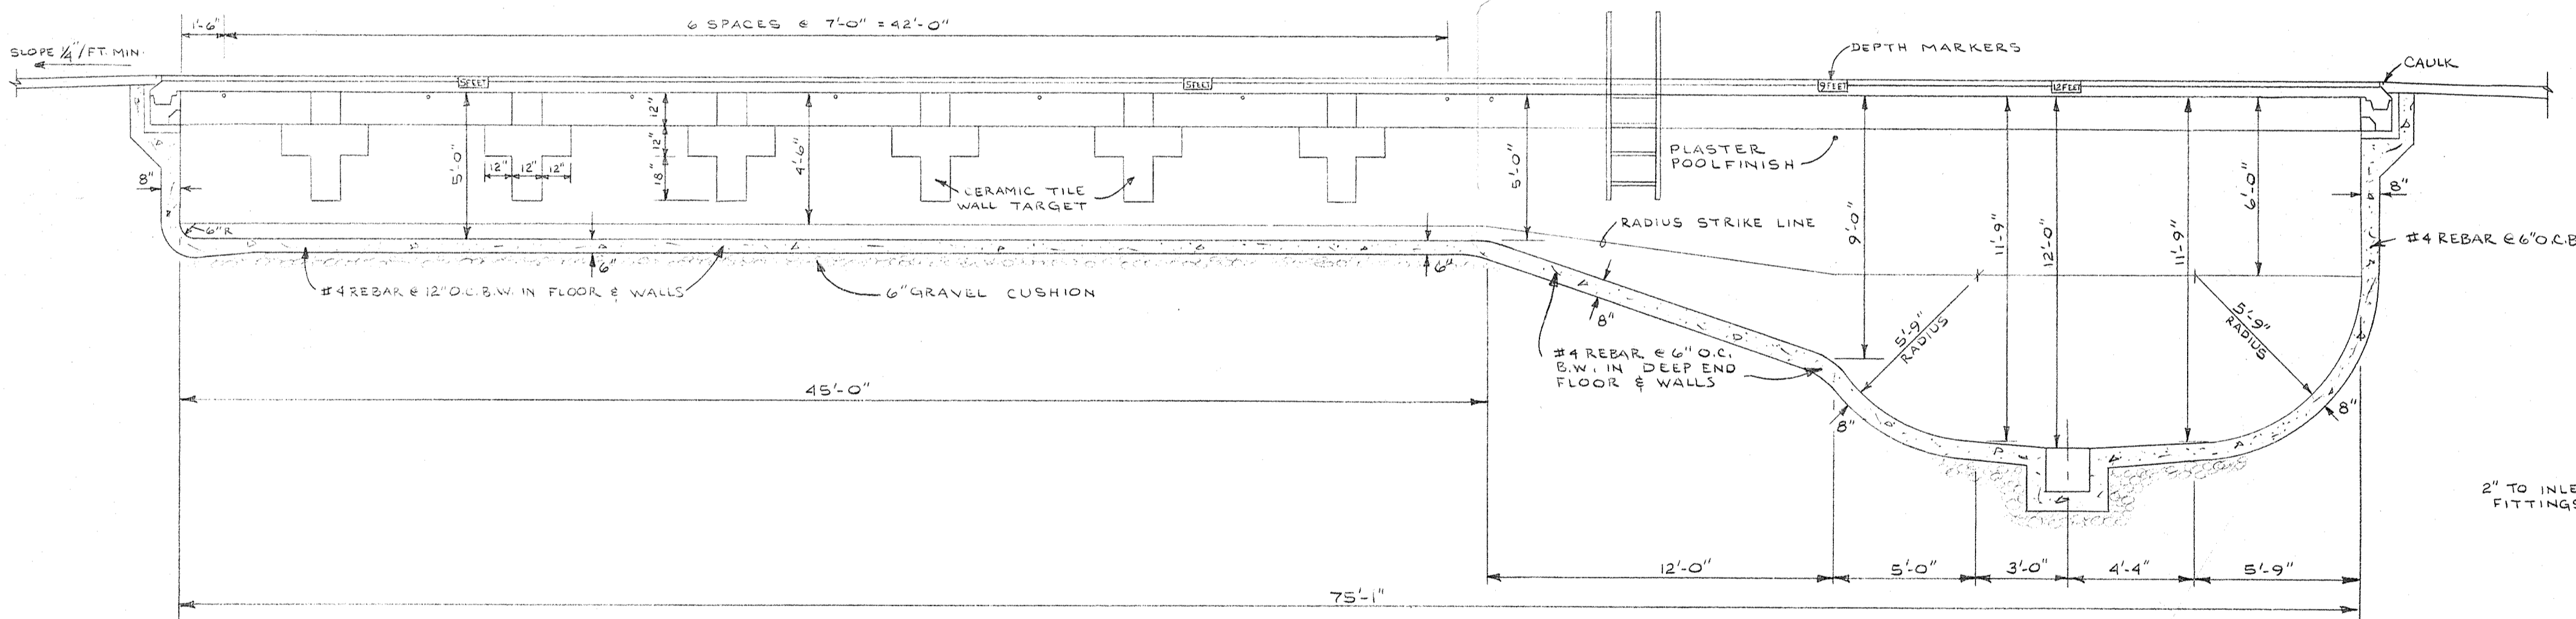


3 SWIMMING POOL SECTION
 SP.2 SCALE 1/4" = 1'-0"

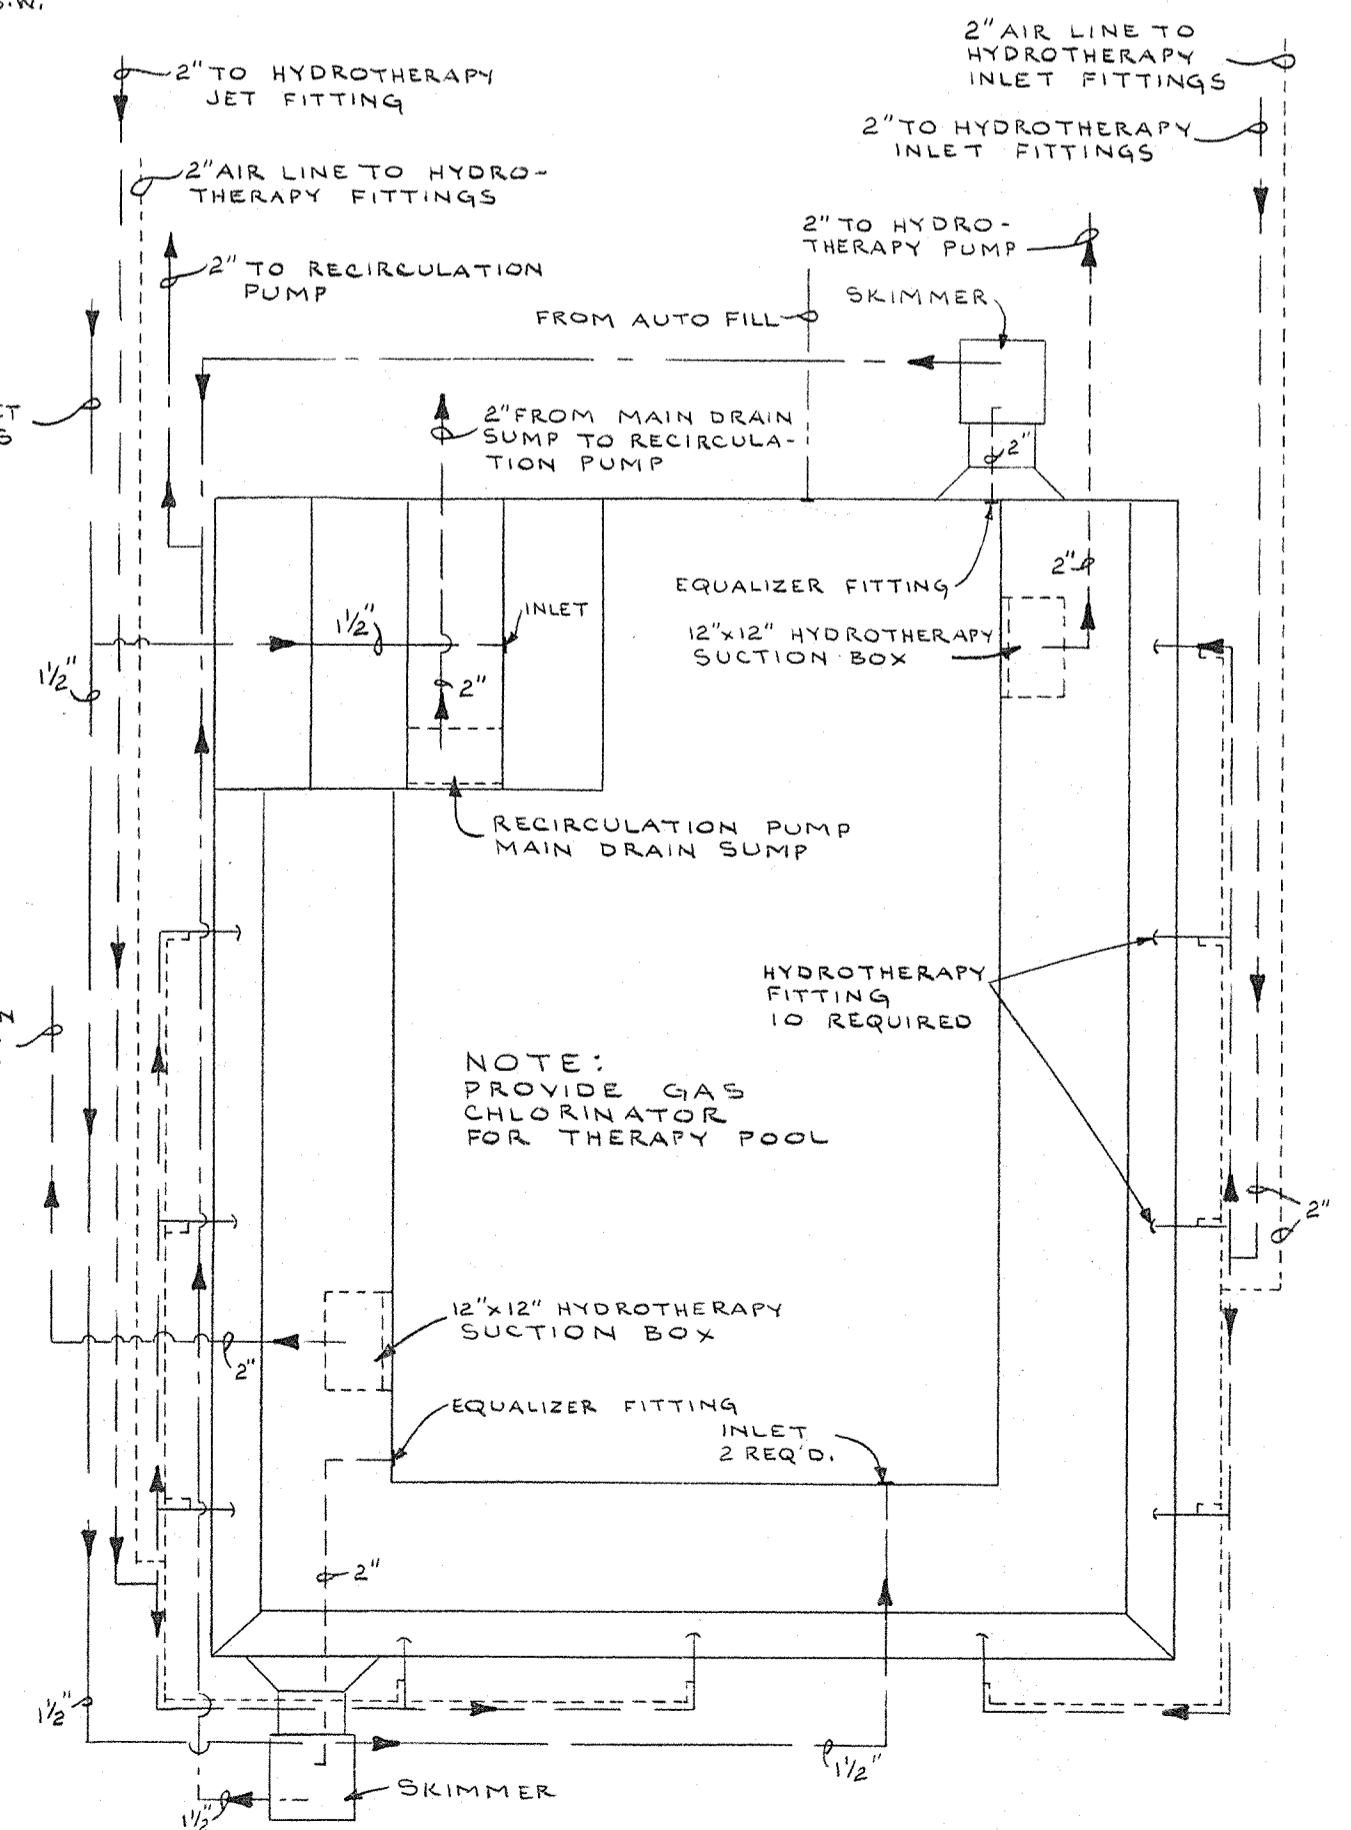

7 THERAPY POOL PIPING
 SP.2 SCALE 1/2" = 1'-0"

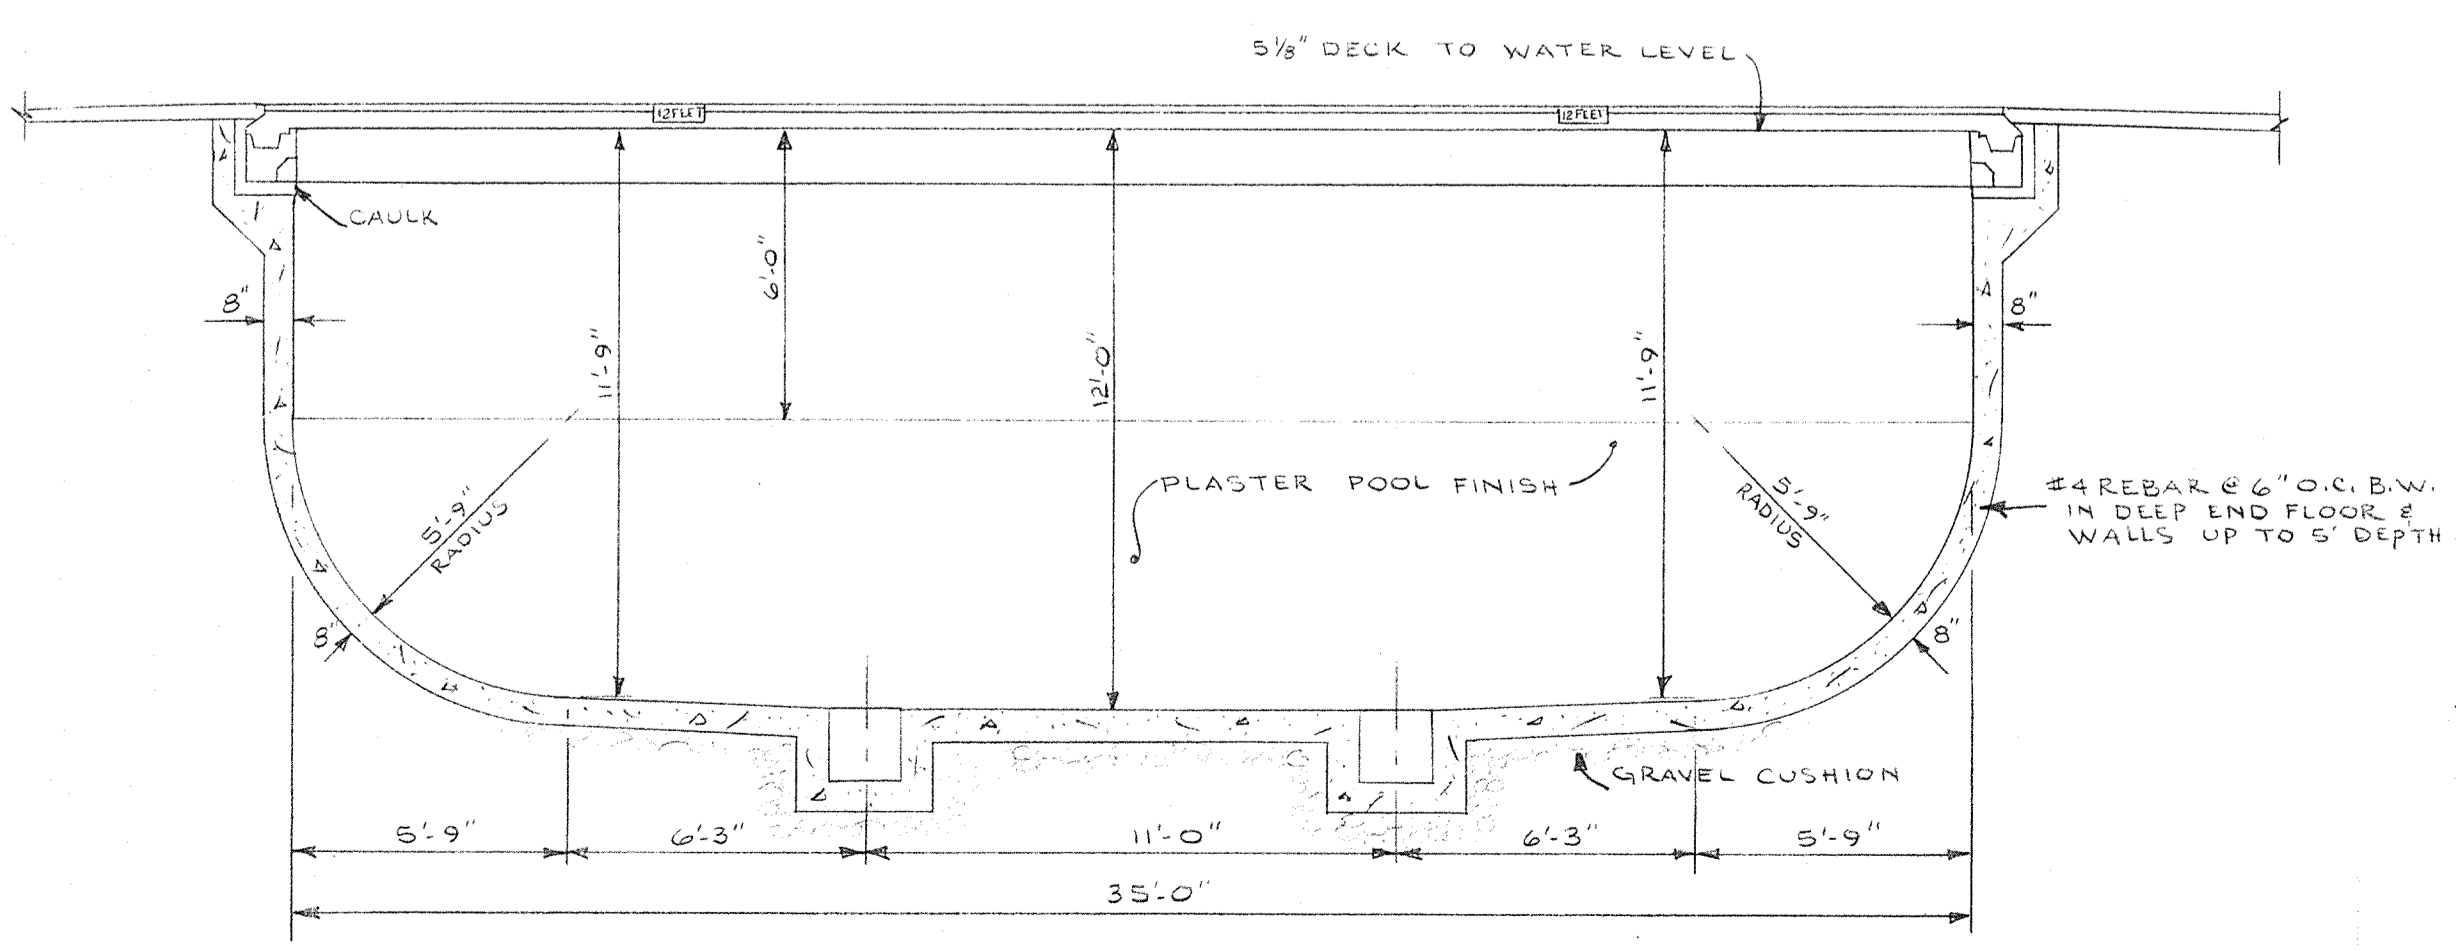

4 DIVING BAY SECTION
 SP.2 SCALE 1/4" = 1'-0"

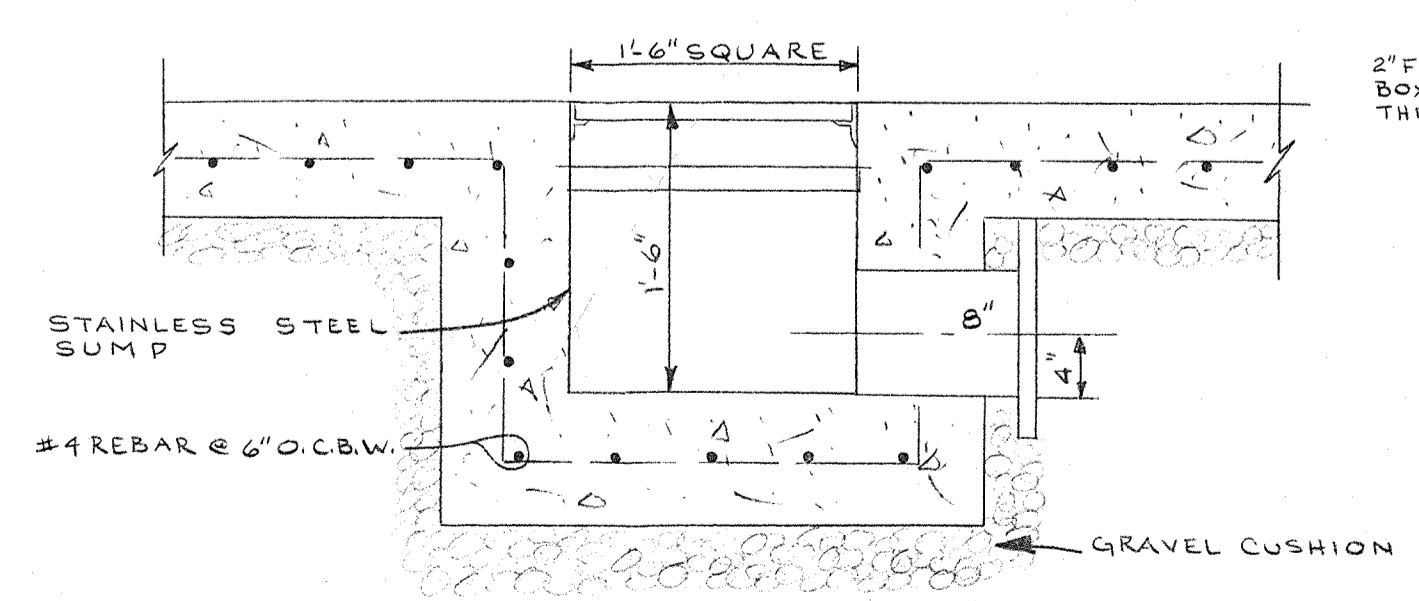

8 SWIMMING POOL MAIN DRAIN SUMP
 SP.2 SCALE 1" = 1'-0"