


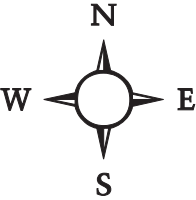


Owner	City of Sturgis		
Project Name	Pine Glenn Street & Utility	Project Number	
Prime Contractor	Wilson Contracting	Traffic Control Contractor	DAKOTA BARRICADE
Phone	Sheet Number Phase 1	Date	8-9-22
Prepared By	T.R. Horton		

Notes:

- Traffic control plan is not to scale
- All spacing of traffic control devices shall be in accordance with the MUTCD
- SD DOT Standard Plate used for all Stop Sign Situations as Needed.




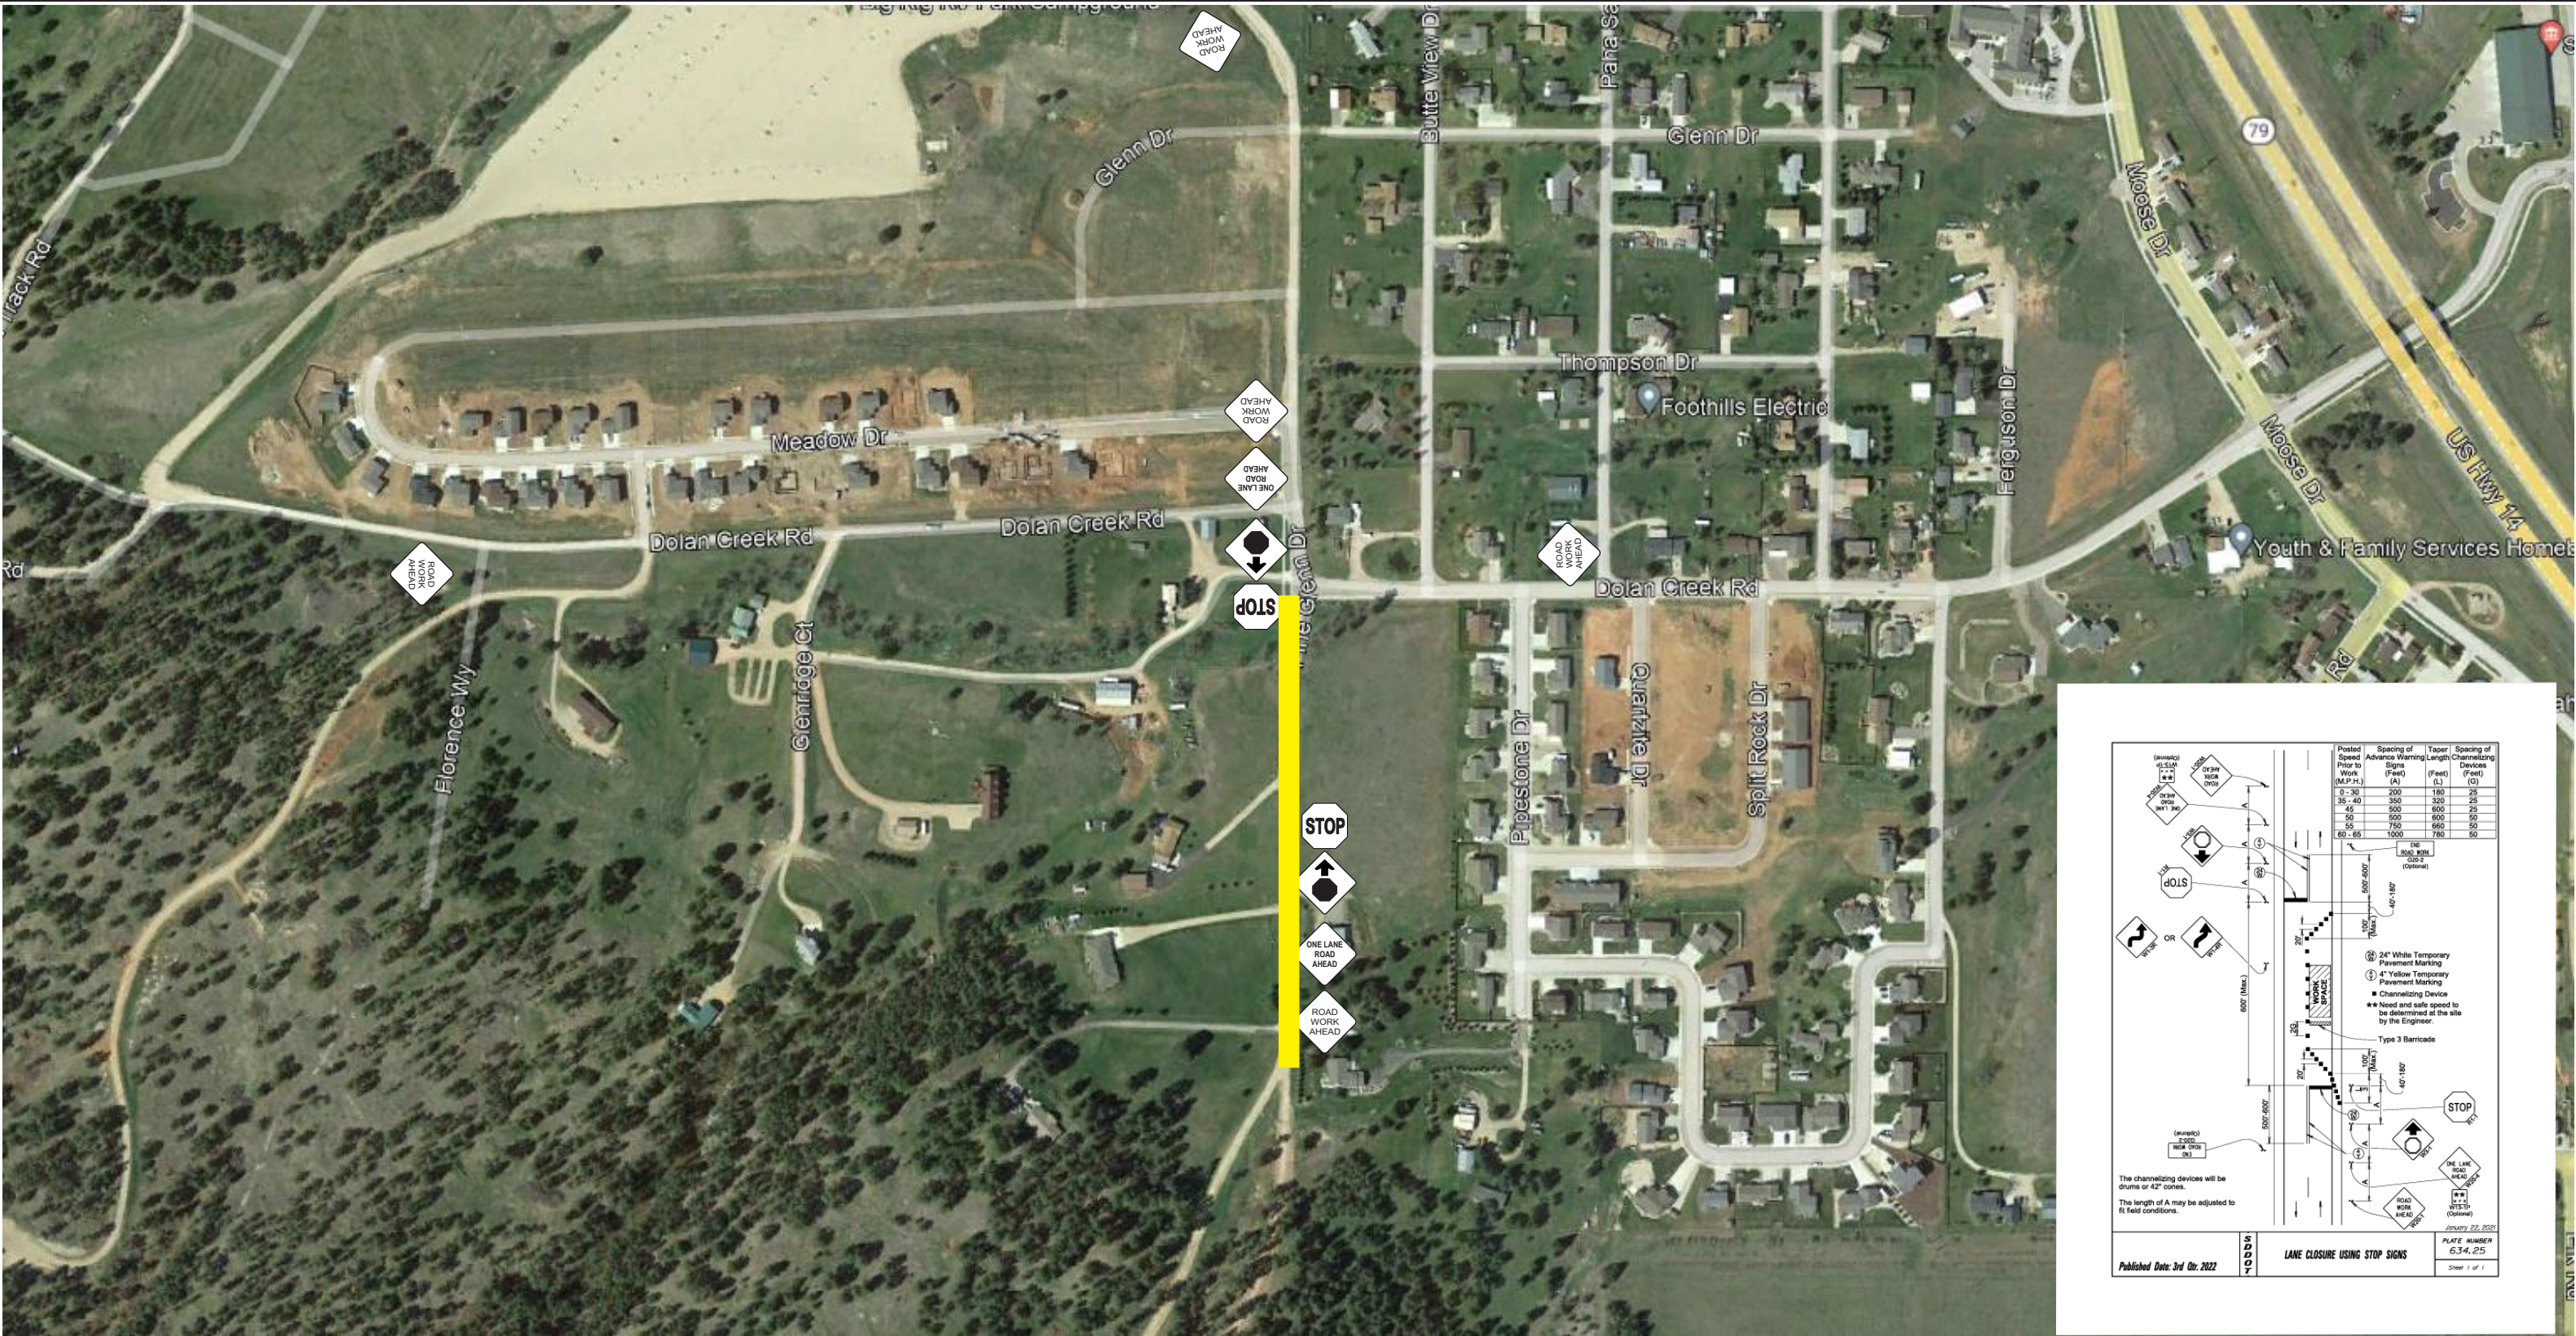


Owner	City of Sturgis		
Project Name	Pine Glenn Street & Utility	Project Number	
Prime Contractor	Wilson Contracting	Traffic Control Contractor	DAKOTA BARRICADE
Phone	Sheet Number Phase 4 & 5	Date	8-9-22
Prepared By	T.R. Horton		

Notes:

- Traffic control plan is not to scale
- All spacing of traffic control devices shall be in accordance with the MUTCD
- SD DOT Standard Plate used for all Stop Sign Situations as Needed.

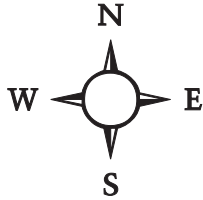


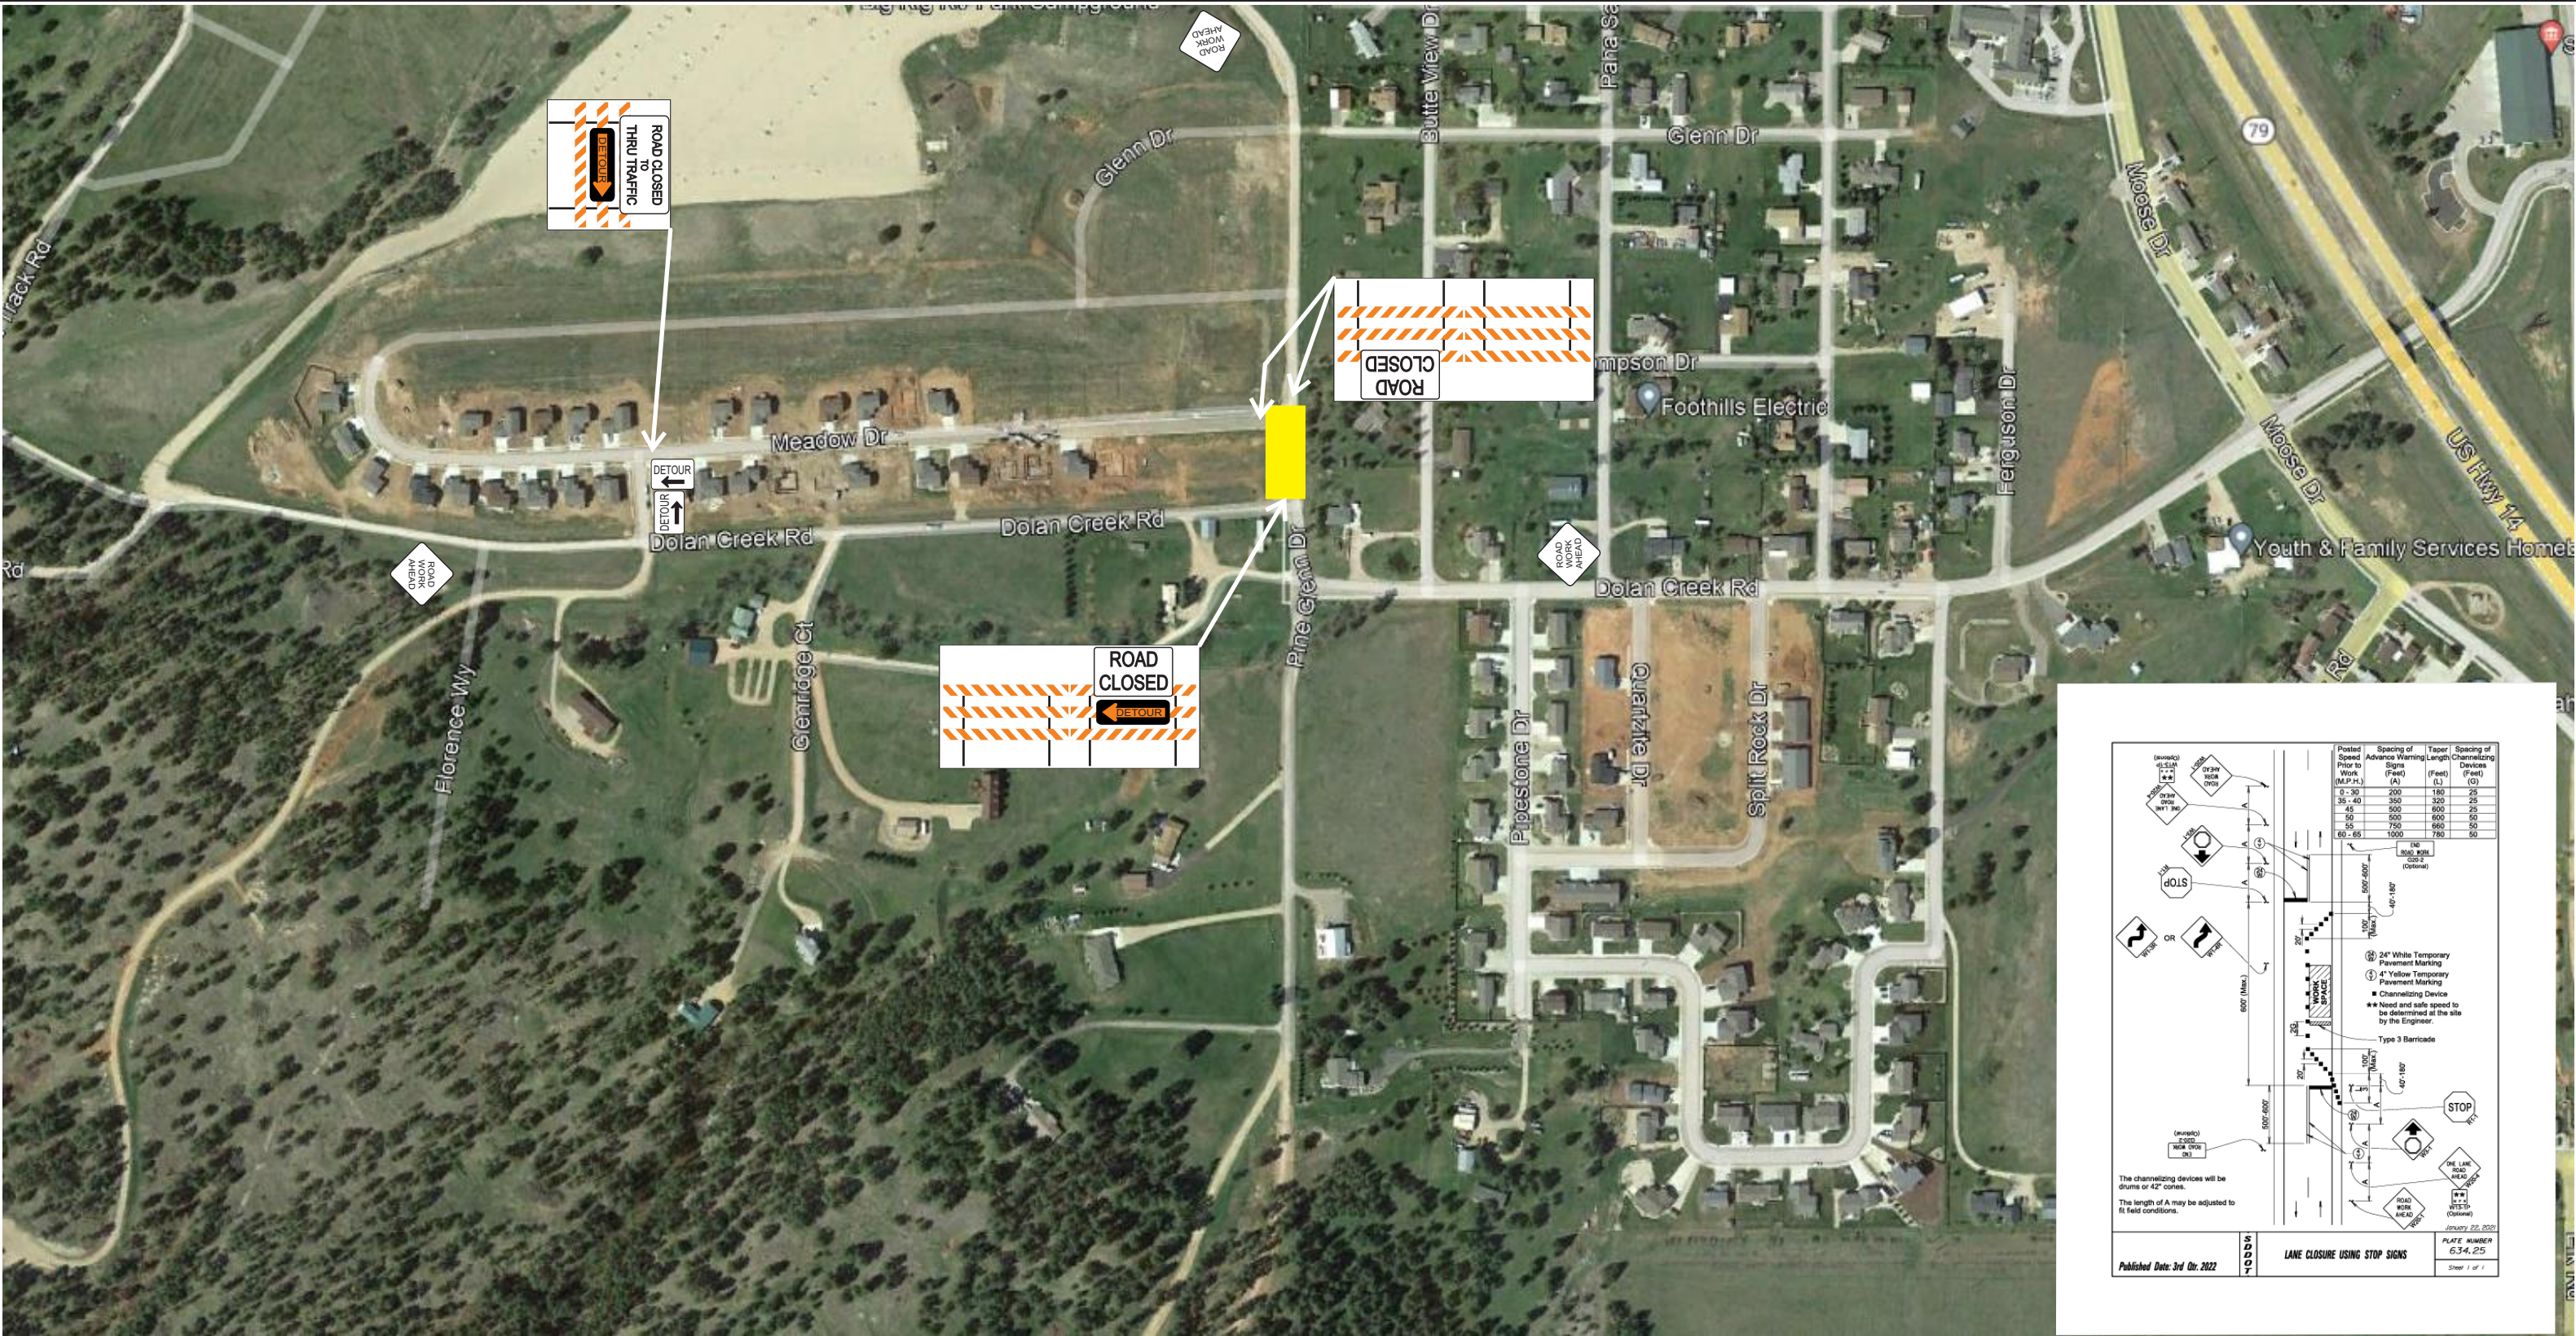

Owner	City of Sturgis		
Project Name	Pine Glenn Street & Utility	Project Number	
Prime Contractor	Wilson Contracting	Traffic Control Contractor	DAKOTA BARRICADE
Phone	Sheet Number Phase 2	Date	8-9-22
Prepared By	T.R. Horton		

Notes:

- Traffic control plan is not to scale
- All spacing of traffic control devices shall be in accordance with the MUTCD
- SD DOT Standard Plate used for all Stop Sign Situations as Needed.

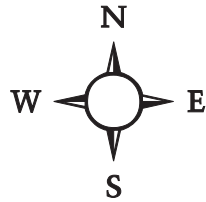





Owner	City of Sturgis		
Project Name	Pine Glenn Street & Utility	Project Number	
Prime Contractor	Wilson Contracting	Traffic Control Contractor	DAKOTA BARRICADE
Phone	Sheet Number Phase 3	Date	8-9-22
Prepared By	T.R. Horton		

Notes:


- Traffic control plan is not to scale
- All spacing of traffic control devices shall be in accordance with the MUTCD
- SD DOT Standard Plate used for all Stop Sign Situations as Needed.

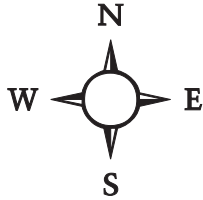

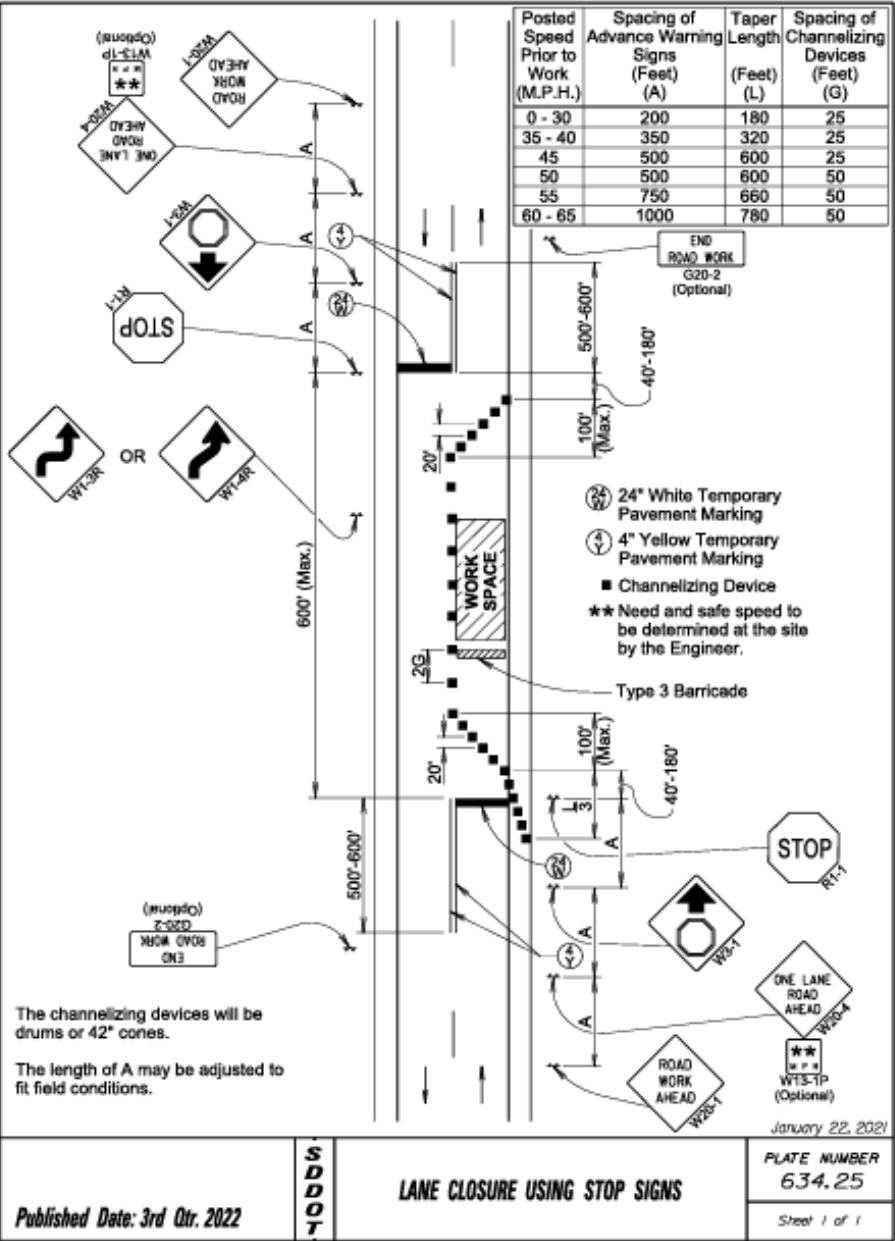

Notes:

- Traffic control plan is not to scale
- All spacing of traffic control devices shall be in accordance with the MUTCD
- SD DOT Standard Plate used for all Stop Sign Situations as Needed.

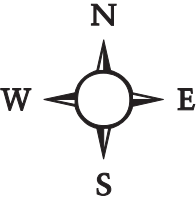

Owner	City of Sturgis		
Project Name	Pine Glenn Street & Utility	Project Number	
Prime Contractor	Wilson Contracting	Traffic Control Contractor	DAKOTA BARRICADE
Phone		Sheet Number	Date
			8-9-22
Prepared By	T.R. Horton		